


THIS INFORMATION IS CONFIDENTIAL AND THE PROPERTY OF STRATUS ENVIRONMENTAL LIMITED. IT IS RELEASED ON CONDITION THAT NONE OF THE INFORMATION SHALL BE DISCLOSED TO ANY THIRD PARTY OR REPRODUCED IN WHOLE OR PART WITHOUT THE PRIOR CONSENT IN WRITING OF STRATUS ENVIRONMENTAL LIMITED.

KEY
 PROPOSED SITE BOUNDARY

| REV. | DESCRIPTION | DATE |
|------|-------------|------|
| | | |



STRATUS ENVIRONMENTAL LIMITED
 2345 PARK APPROACH
 THORPE PARK
 LEEDS
 LS15 9GB
 T: 0113 264 9960
 E: info@stratus-environmental.co.uk
 W: stratus-environmental.co.uk

CLIENT



SCOTGEN
(Incorporated in Scotland)
 WASTE TO ENERGY

PROJECT
 DOVESDALE FARM,
 LANARKSHIRE

DRAWING TITLE
 LOCATION PLAN


| DRAWN | DATE | APPROVED | DATE |
|-------|----------|----------|----------|
| S.T. | 17/12/09 | J.C. | 17/12/09 |

| SCALE | SHEET | DRAWING NUMBER | REVISION |
|----------|-------|----------------|----------|
| 1:10,000 | A3 | SG1001/4/01 | 0 |


THIS INFORMATION IS CONFIDENTIAL AND THE PROPERTY OF STRATUS ENVIRONMENTAL LIMITED. IT IS RELEASED ON CONDITION THAT NONE OF THE INFORMATION SHALL BE DISCLOSED TO ANY THIRD PARTY OR REPRODUCED IN WHOLE OR PART WITHOUT THE PRIOR CONSENT IN WRITING OF STRATUS ENVIRONMENTAL LIMITED.

NOTES


1. ALL LEVELS TO mAOD
2. DO NOT SCALE FROM THIS DRAWING

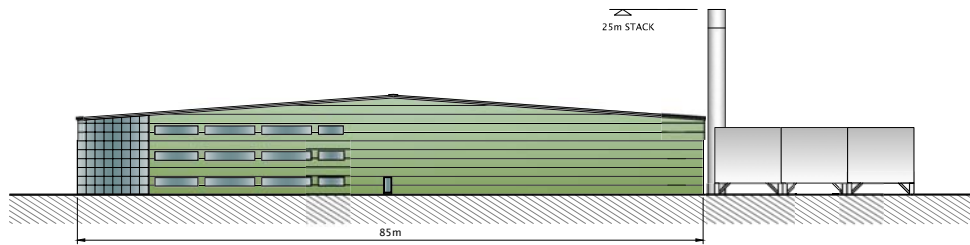


NORTH ELEVATION

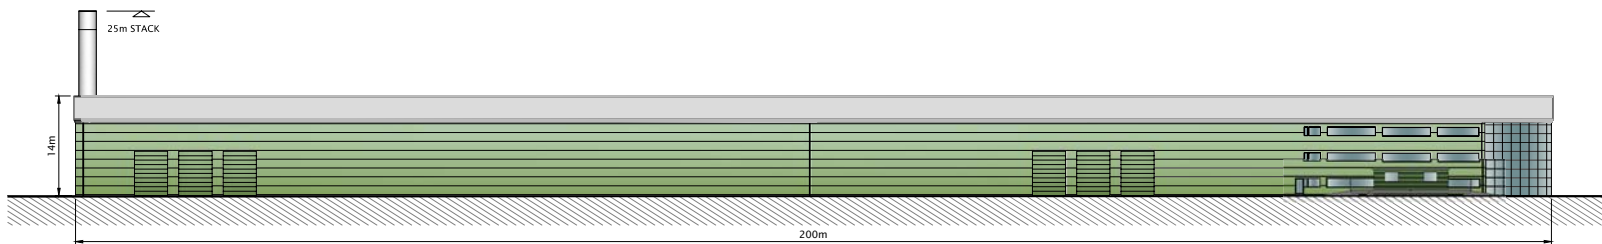

EAST ELEVATION

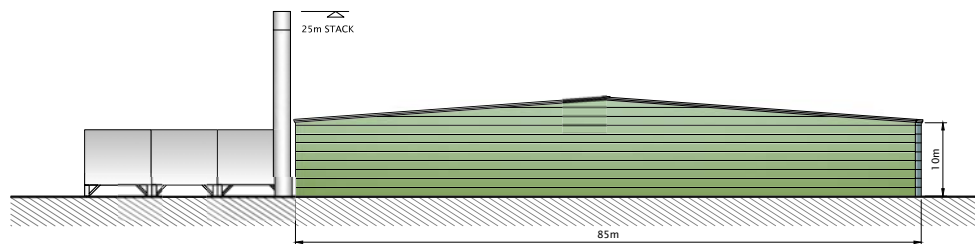

SOUTH ELEVATION

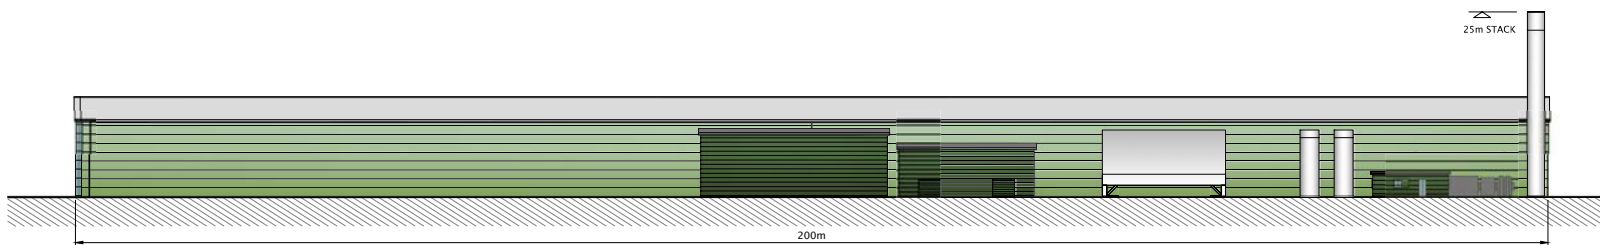

WEST ELEVATION

| REV. | DESCRIPTION | DATE |
|------|-------------|------|
| | | |



STRATUS ENVIRONMENTAL LIMITED
4245 PARK APPROACH
THORP PARK
LEEDS
LS13 5GE
T: 0113 264 9960
E: info@stratus-environmental.co.uk
W: stratus-environmental.co.uk

CLIENT



PROJECT

DOVESDALE FARM,
LANARKSHIRE

DRAWING TITLE

PROPOSED ELEVATIONS

| DRAWN | DATE | APPROVED | DATE |
|--------|----------|-------------|----------|
| S.L.J. | 11/12/09 | N.D. | 11/12/09 |
| SCALE | SHEET | DRAWING NO. | REVISION |
| 1:500 | A2 | SG1001/2/03 | 0 |