
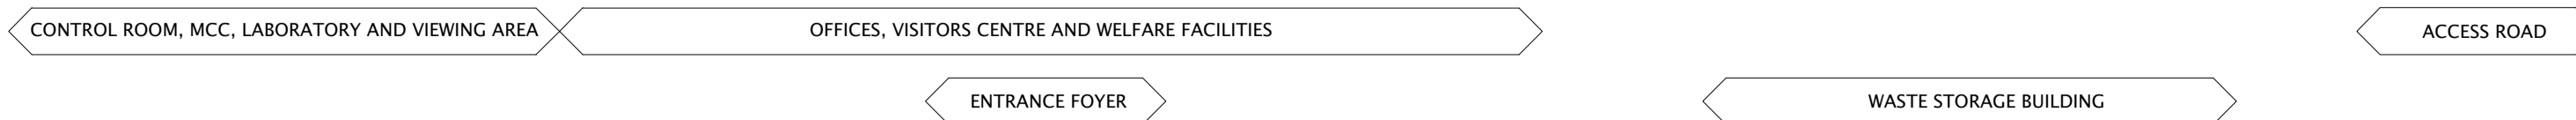
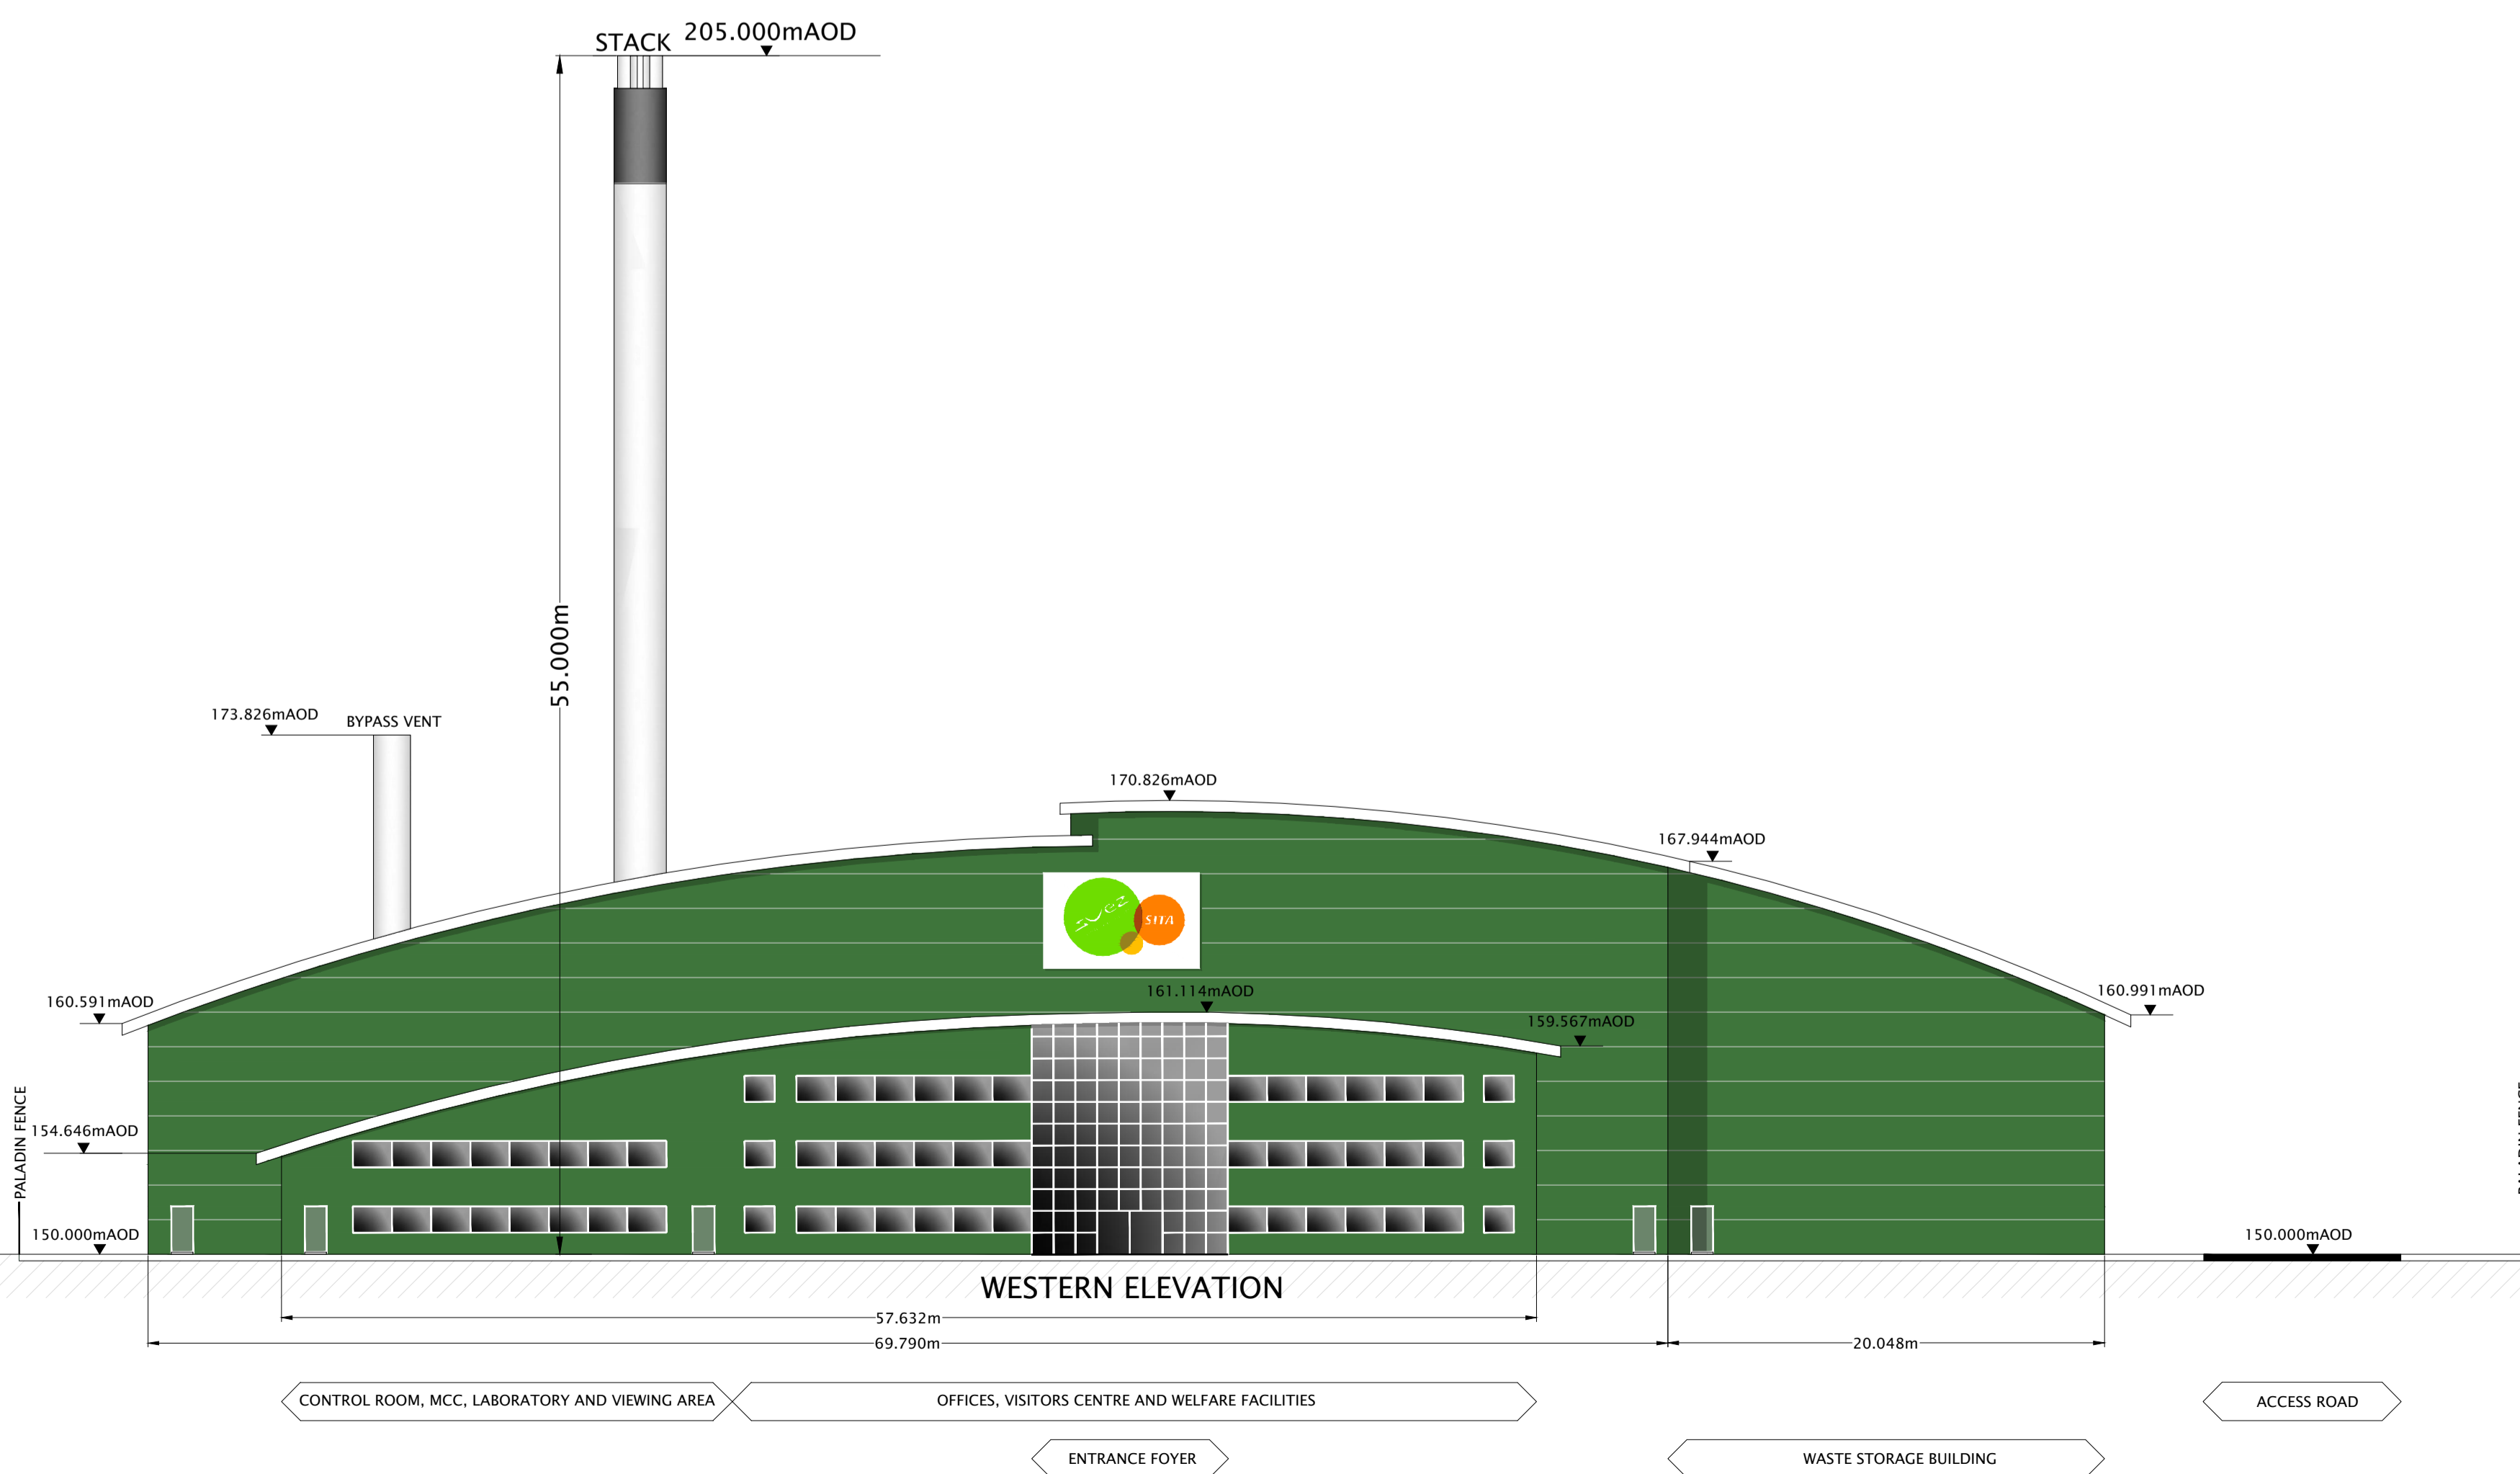


Scale = 1 : 250

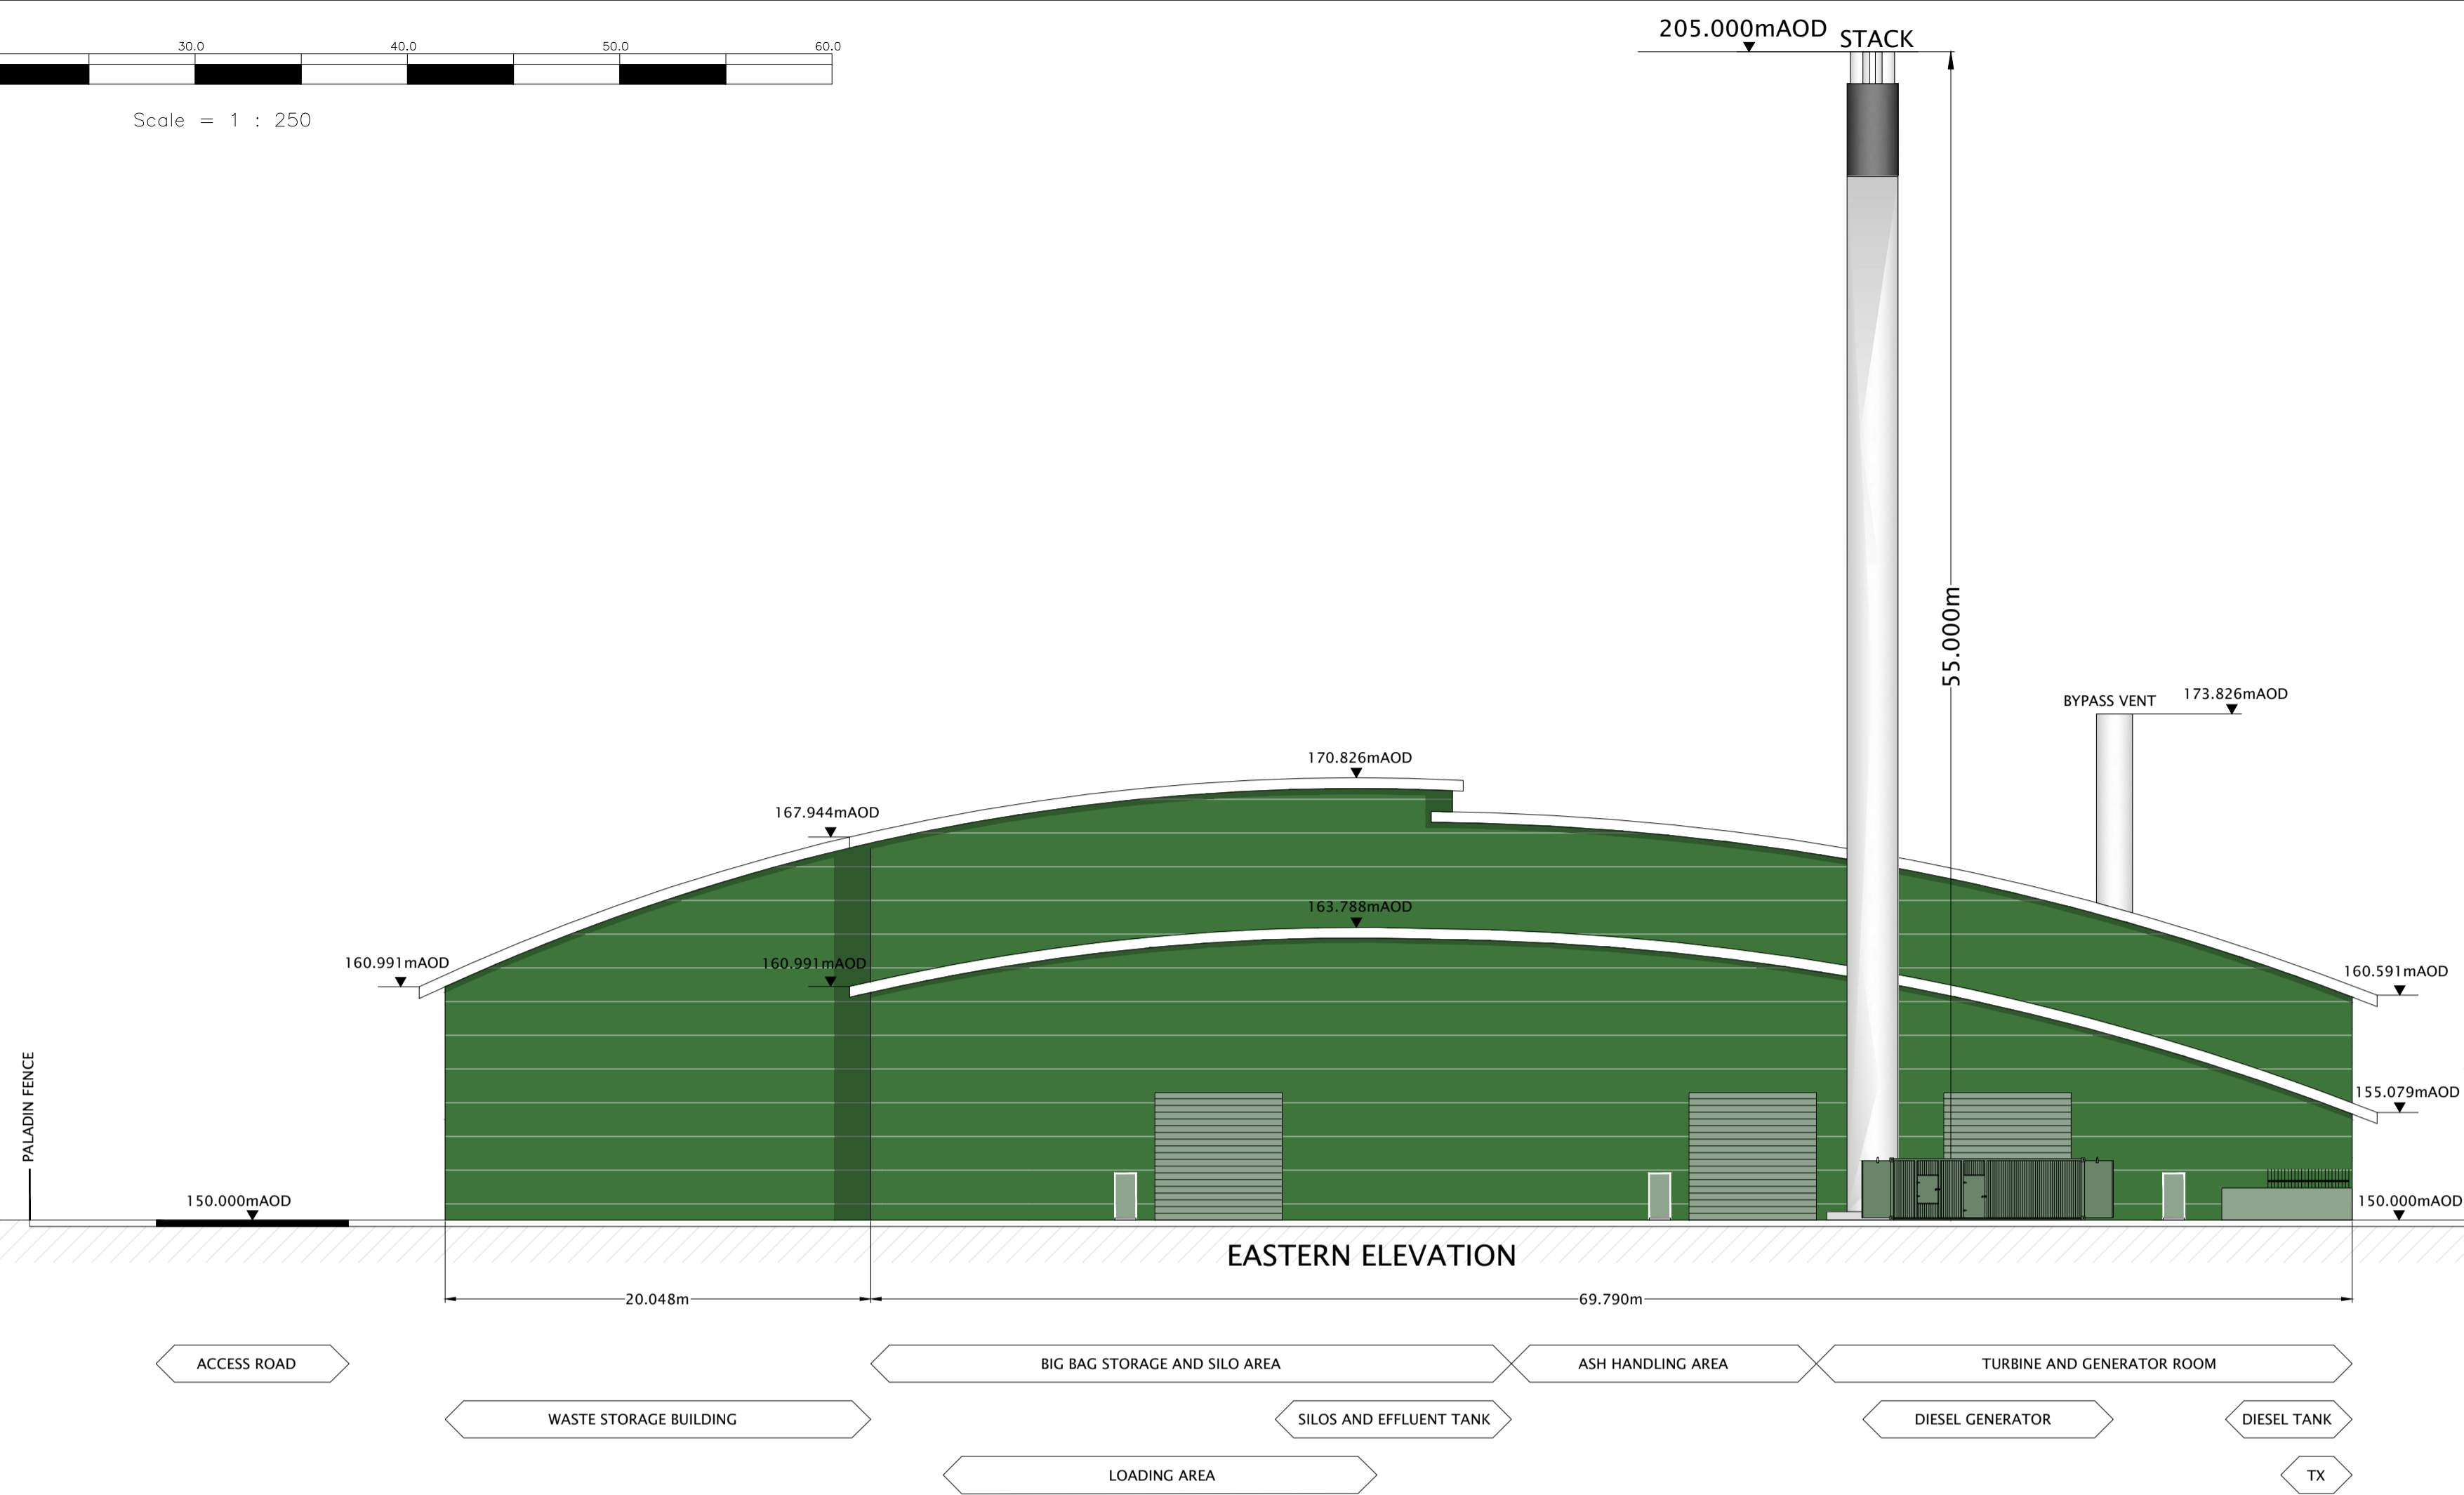

THIS INFORMATION IS CONFIDENTIAL AND THE PROPERTY OF STRATUS ENVIRONMENTAL LIMITED. IT IS RELEASED ON CONDITION THAT NONE OF THE INFORMATION SHALL BE DISCLOSED TO ANY THIRD PARTY OR REPRODUCED IN WHOLE OR PART WITHOUT THE PRIOR CONSENT IN WRITING OF STRATUS ENVIRONMENTAL LIMITED.

- NOTES
- DO NOT SCALE FROM THIS DRAWING
 - ALL DIMENSIONS IN METRES.
 - WALLS ARE HORIZONTAL CLAD IN COLOUR REFERENCE RAL 6010.
 - ROOF IS SMOOTH CLAD IN COLOUR WHITE WITH ROOFLIGHTS AND FULL LENGTH, 1m HIGH VENTS TO MAIN BUILDING.
 - FINISHED FLOOR LEVEL TO BE 150.000m AOD.

REV.	DESCRIPTION	DATE
3	SCALEBAR AND NOTE 5 ADDED	13/10/2010
2	ROLLER SHUTTER DOORS' SIZES AMENDED	14/9/2010
1	OFFICE DOORS AND WINDOWS POSITIONS AMENDED	1/8/2010

STRATUS ENVIRONMENTAL LIMITED
4245 PARK APPROACH
THORPE PARK
LEEDS
LS15 8GB
T: 0113 232 8571
E: info@stratus-environmental.co.uk
W: stratus-environmental.co.uk

TUSTIN COURT, PORTWAY, PRESTON, PR2 2YQ
TEL: 01772 325500 FAX: 01772 325566
EMAIL: SEAN.TAYLOR@SITA.CO.UK

CLIENT
BINN FARM GASIFICATION FACILITY

DRAWING TITLE
PROPOSED ELEVATIONS SHEET 1 OF 2

DRAWN	DATE	APPROVED	DATE
S.T	26/5/2010	N.D	26/5/2010

SCALE	SHEET	DRAWING NUMBER	REVISION
1:250	A1	SI1002/4/08	3